



SIDE ELEVATION

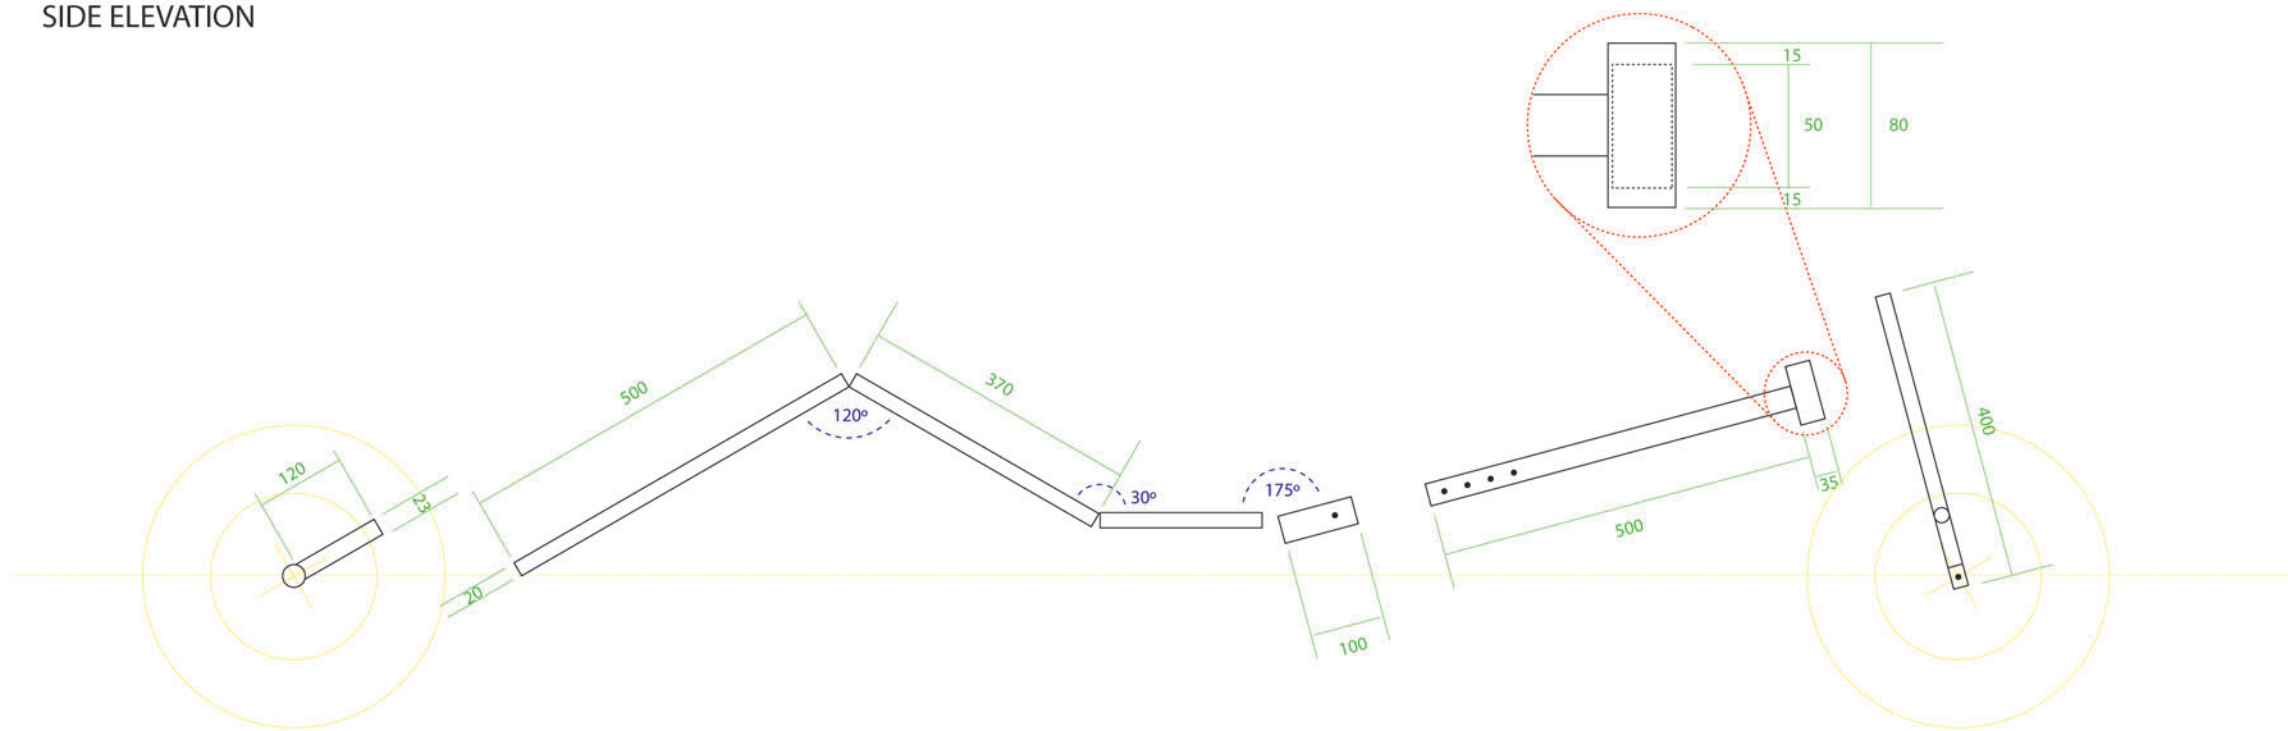

TOP

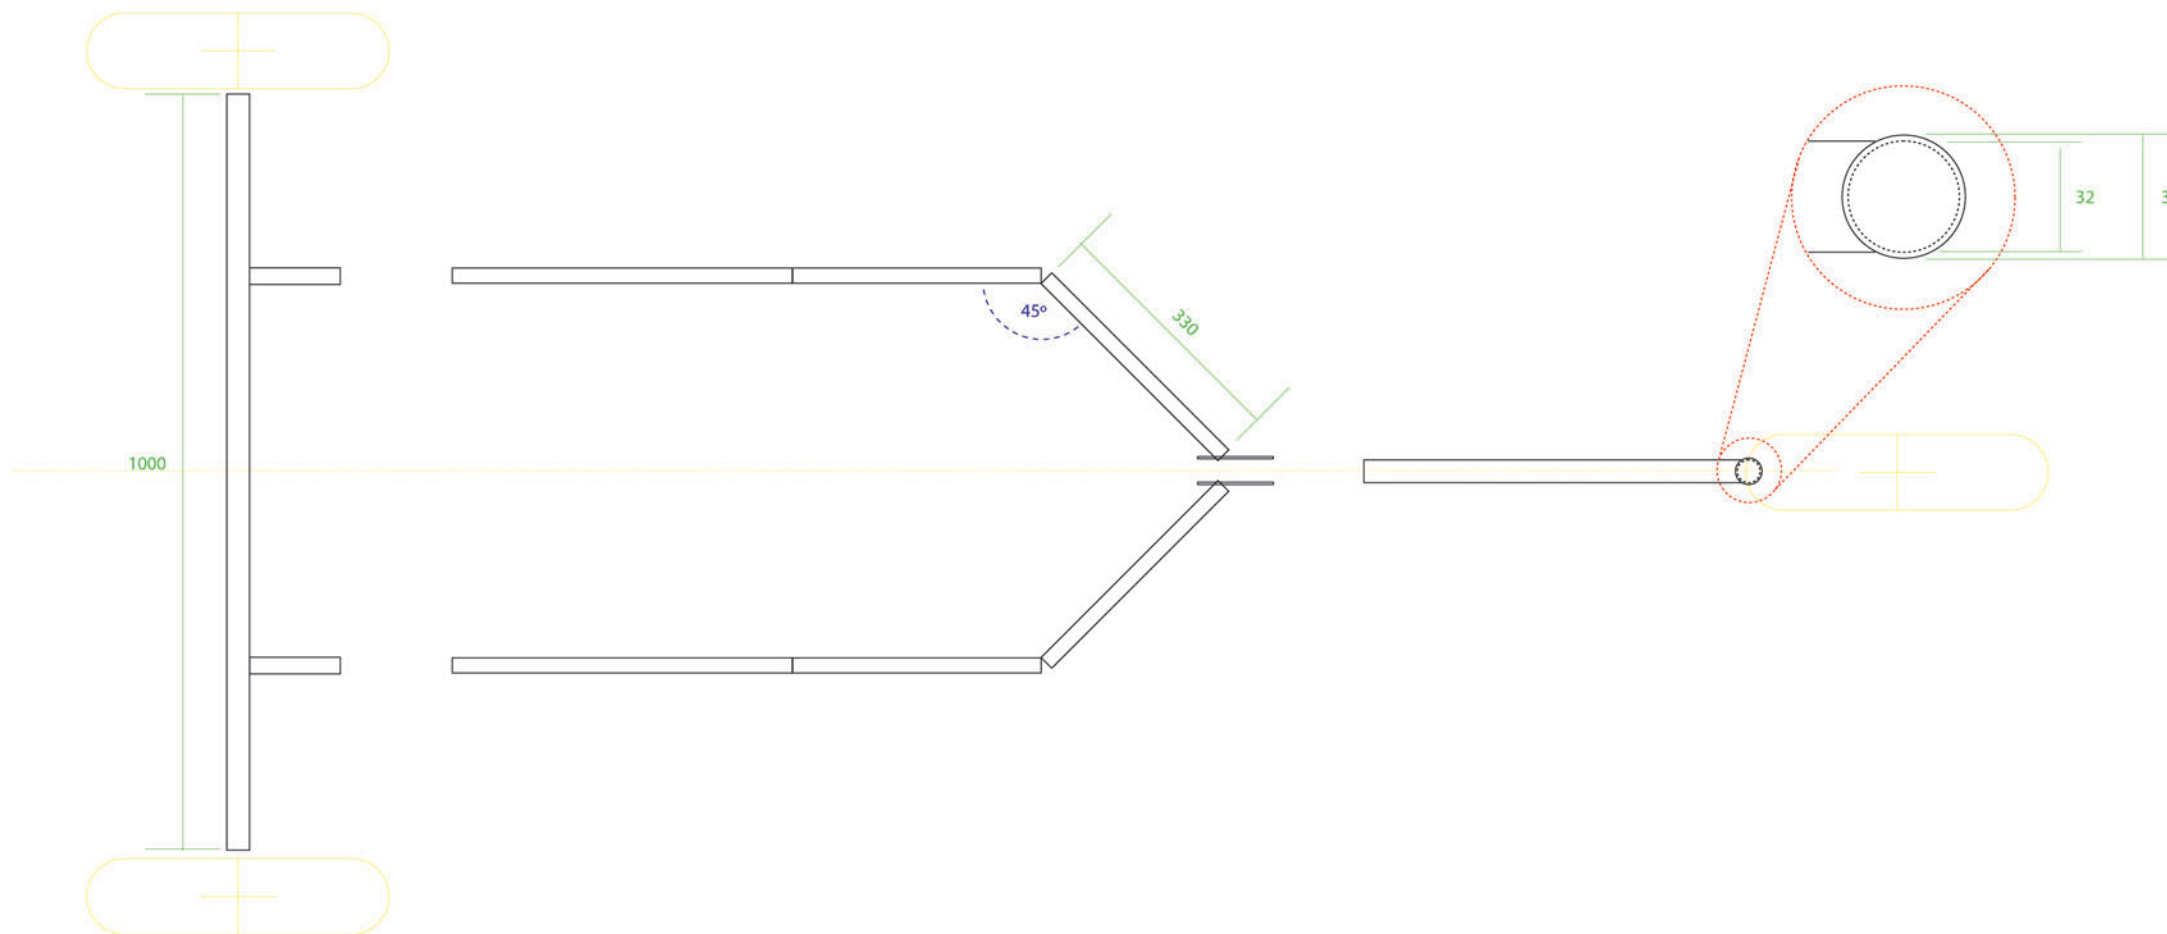

FRONT

